

HELD BY LANDGATE
IN DIGITAL FORM ONLY.



SURVEY CARRIED OUT UNDER REG 26A
SPECIAL SURVEY AREA GUIDELINES
ALL BOUNDARY / CORNER SURVEY MARKS
SHOWN ON THIS SHEET ARE INDICATIVE ONLY.
USE ONLY THE SURVEY SHEET/S WHEN DETERMINING
THE TRUE FINAL POSITION AND TYPE OF ALL SURVEY
MARKS PLACED PERTAINING TO THIS PLAN.

0 SCALE 1: 500 @ A2 40

ALL DISTANCES ARE IN METRES

FOR HEADING SEE SHEET 1

STS AND NOTIFICATIONS

SEE SHEET 5



Matthew B. Webb
2014.04.02 09:52:28 +0800
Date


Western Australian Land Information Authority

DEPOSITED PLAN


401770

SCALE: 1 : 500 at A2


SHEET 02 OF 05 SHEETS
VERSION 1

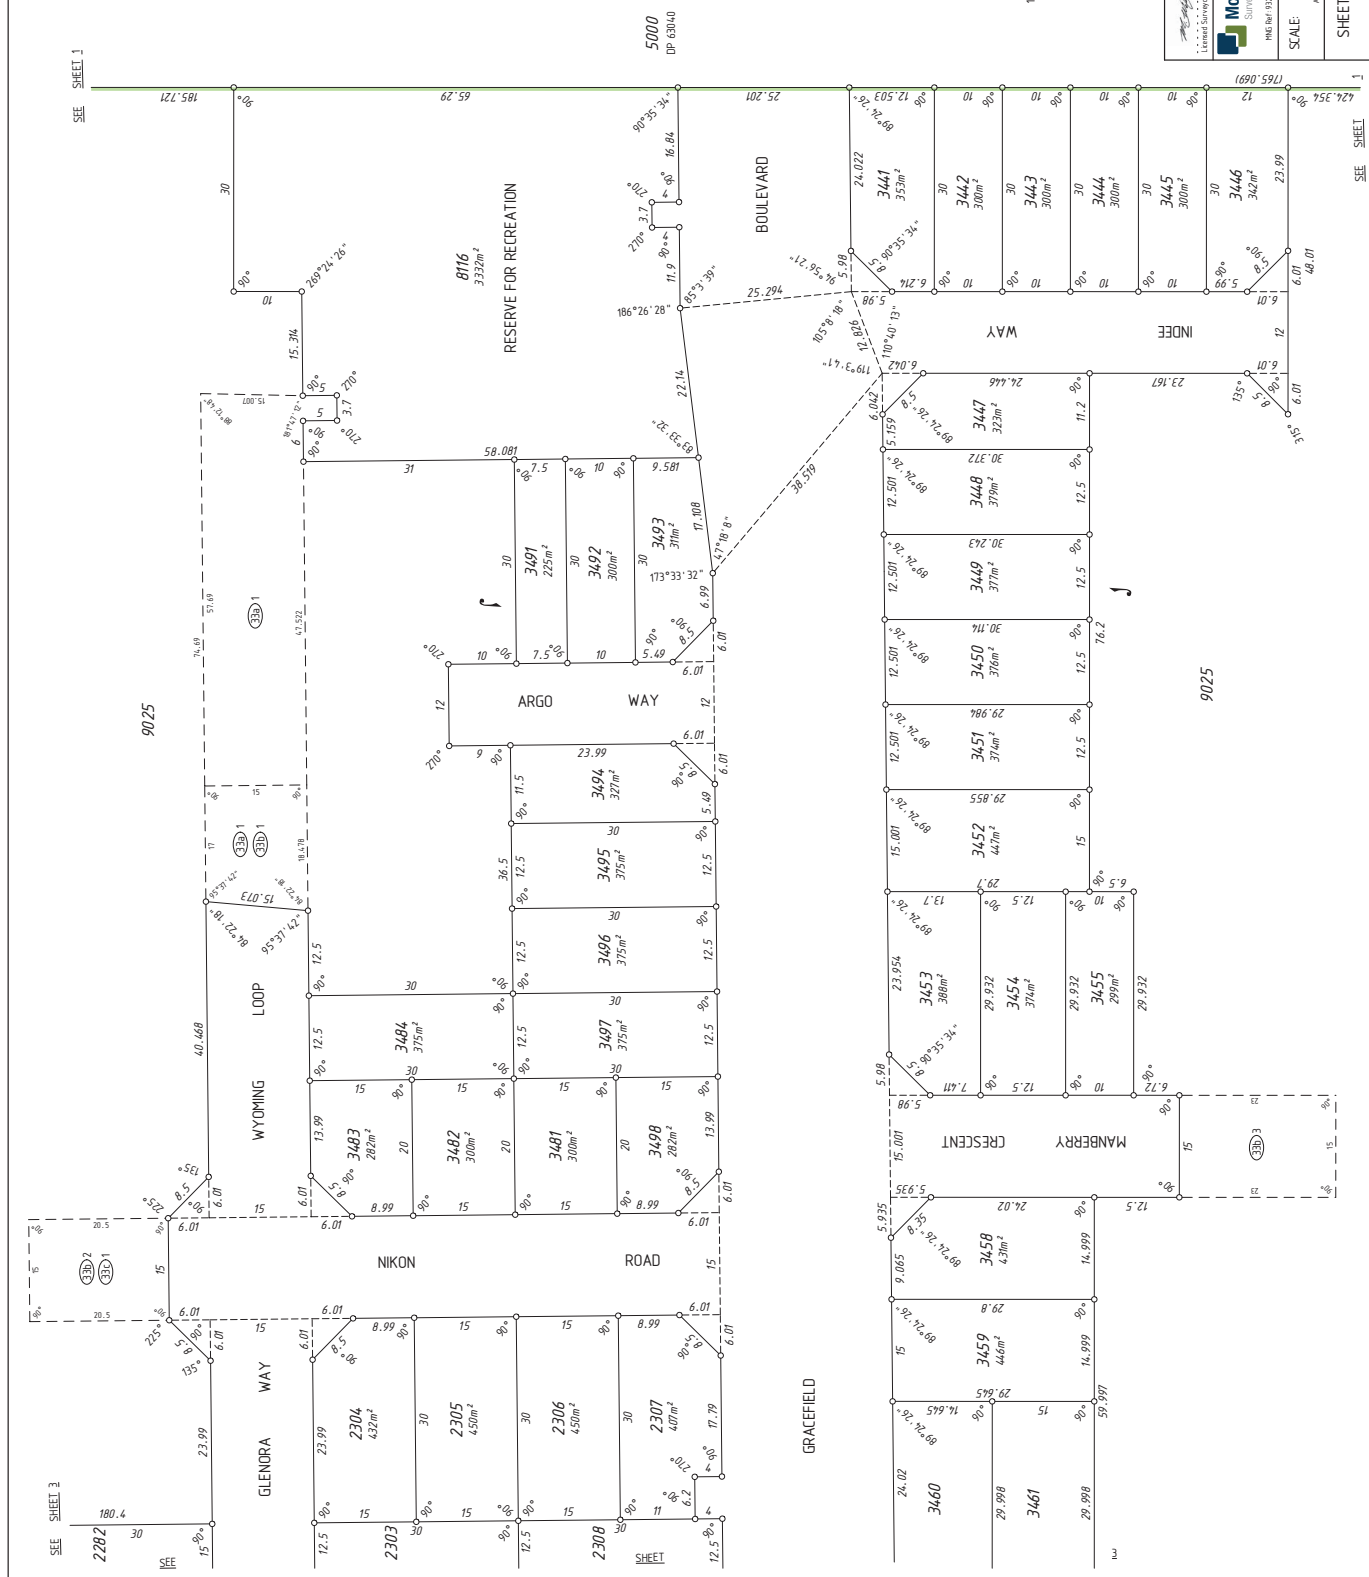

HELD BY LANDGATE
IN DIGITAL FORM ONLY.

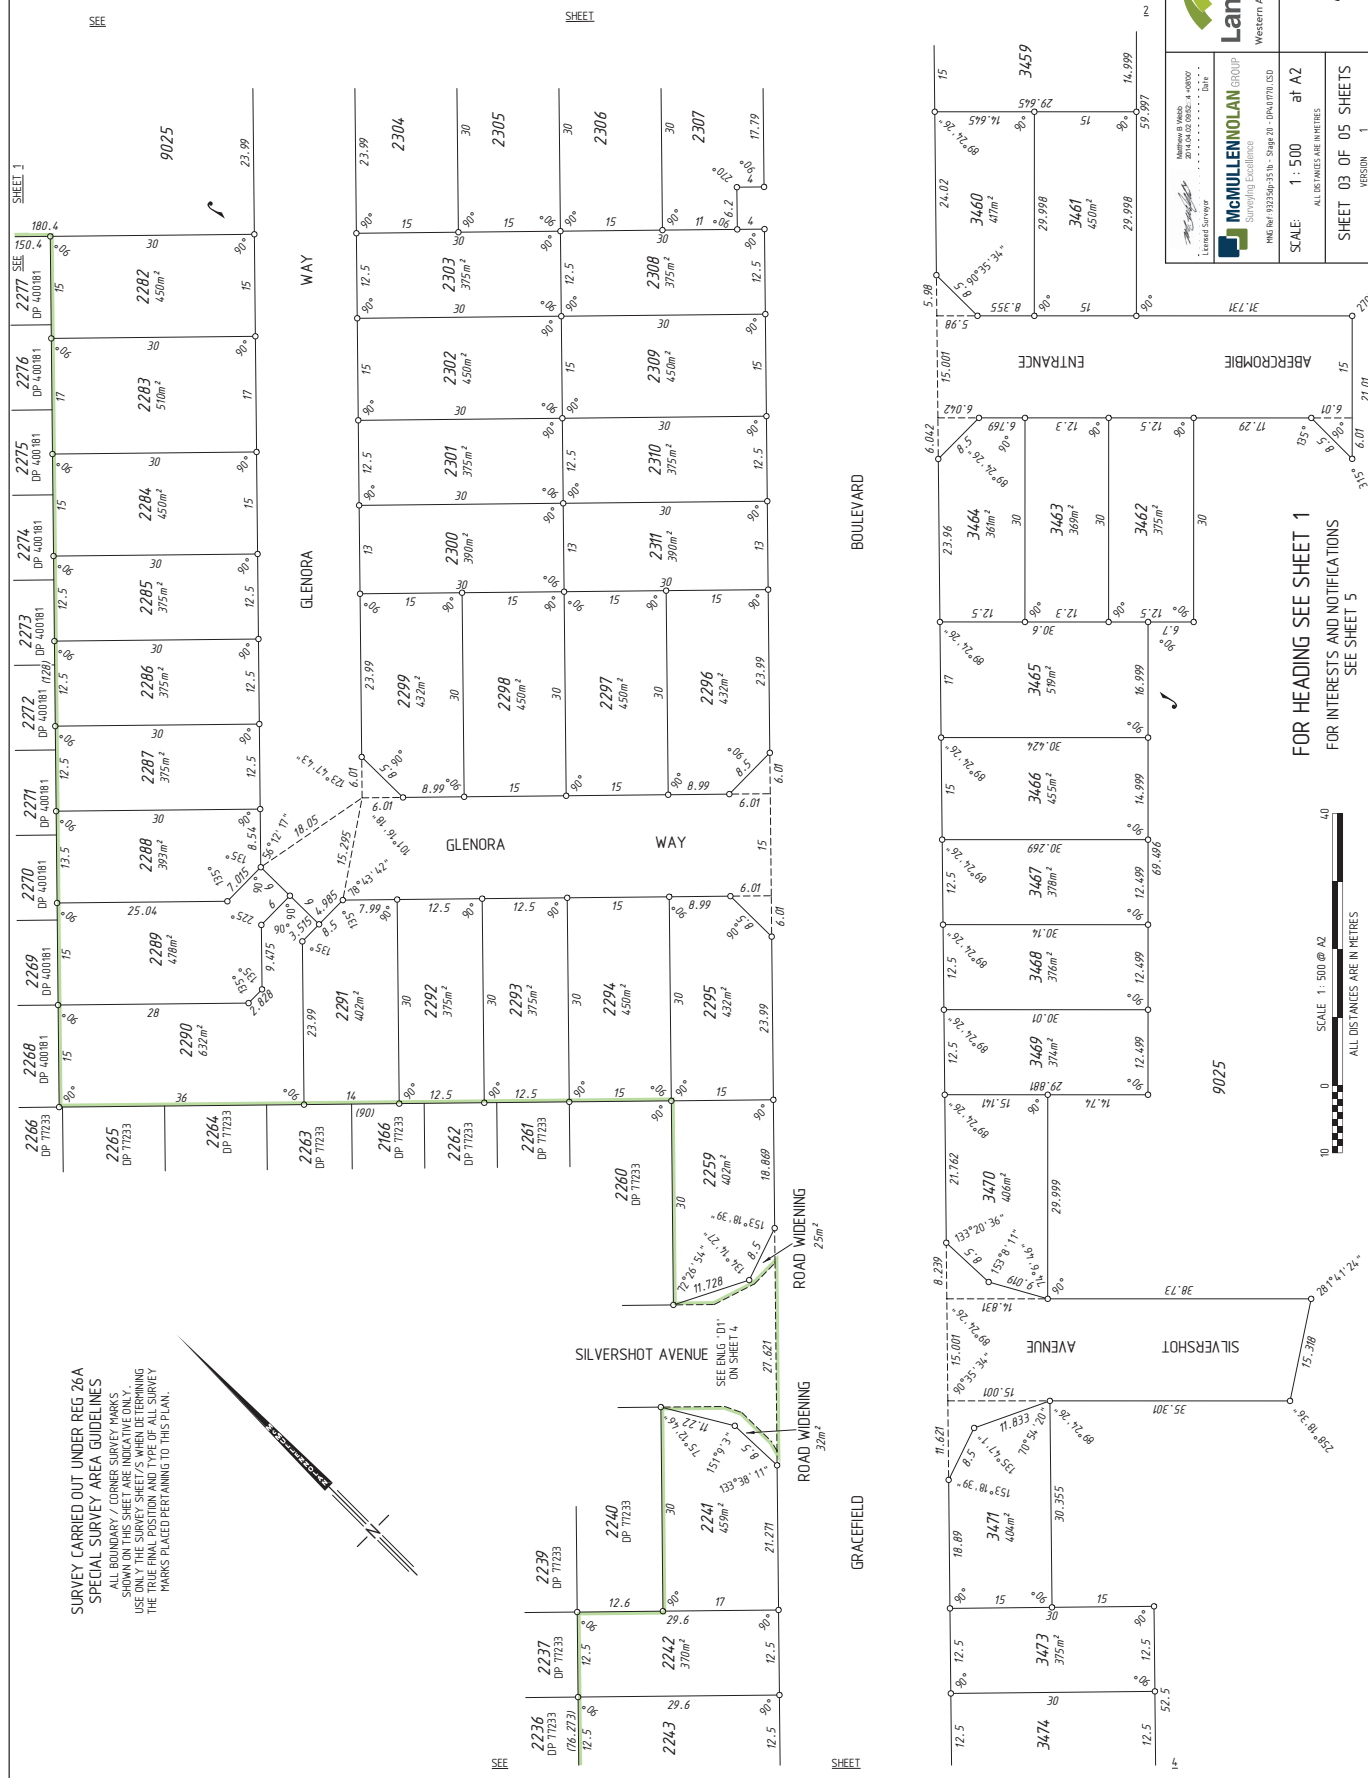

HELD BY LANDGATE
IN DIGITAL FORM ONLY.

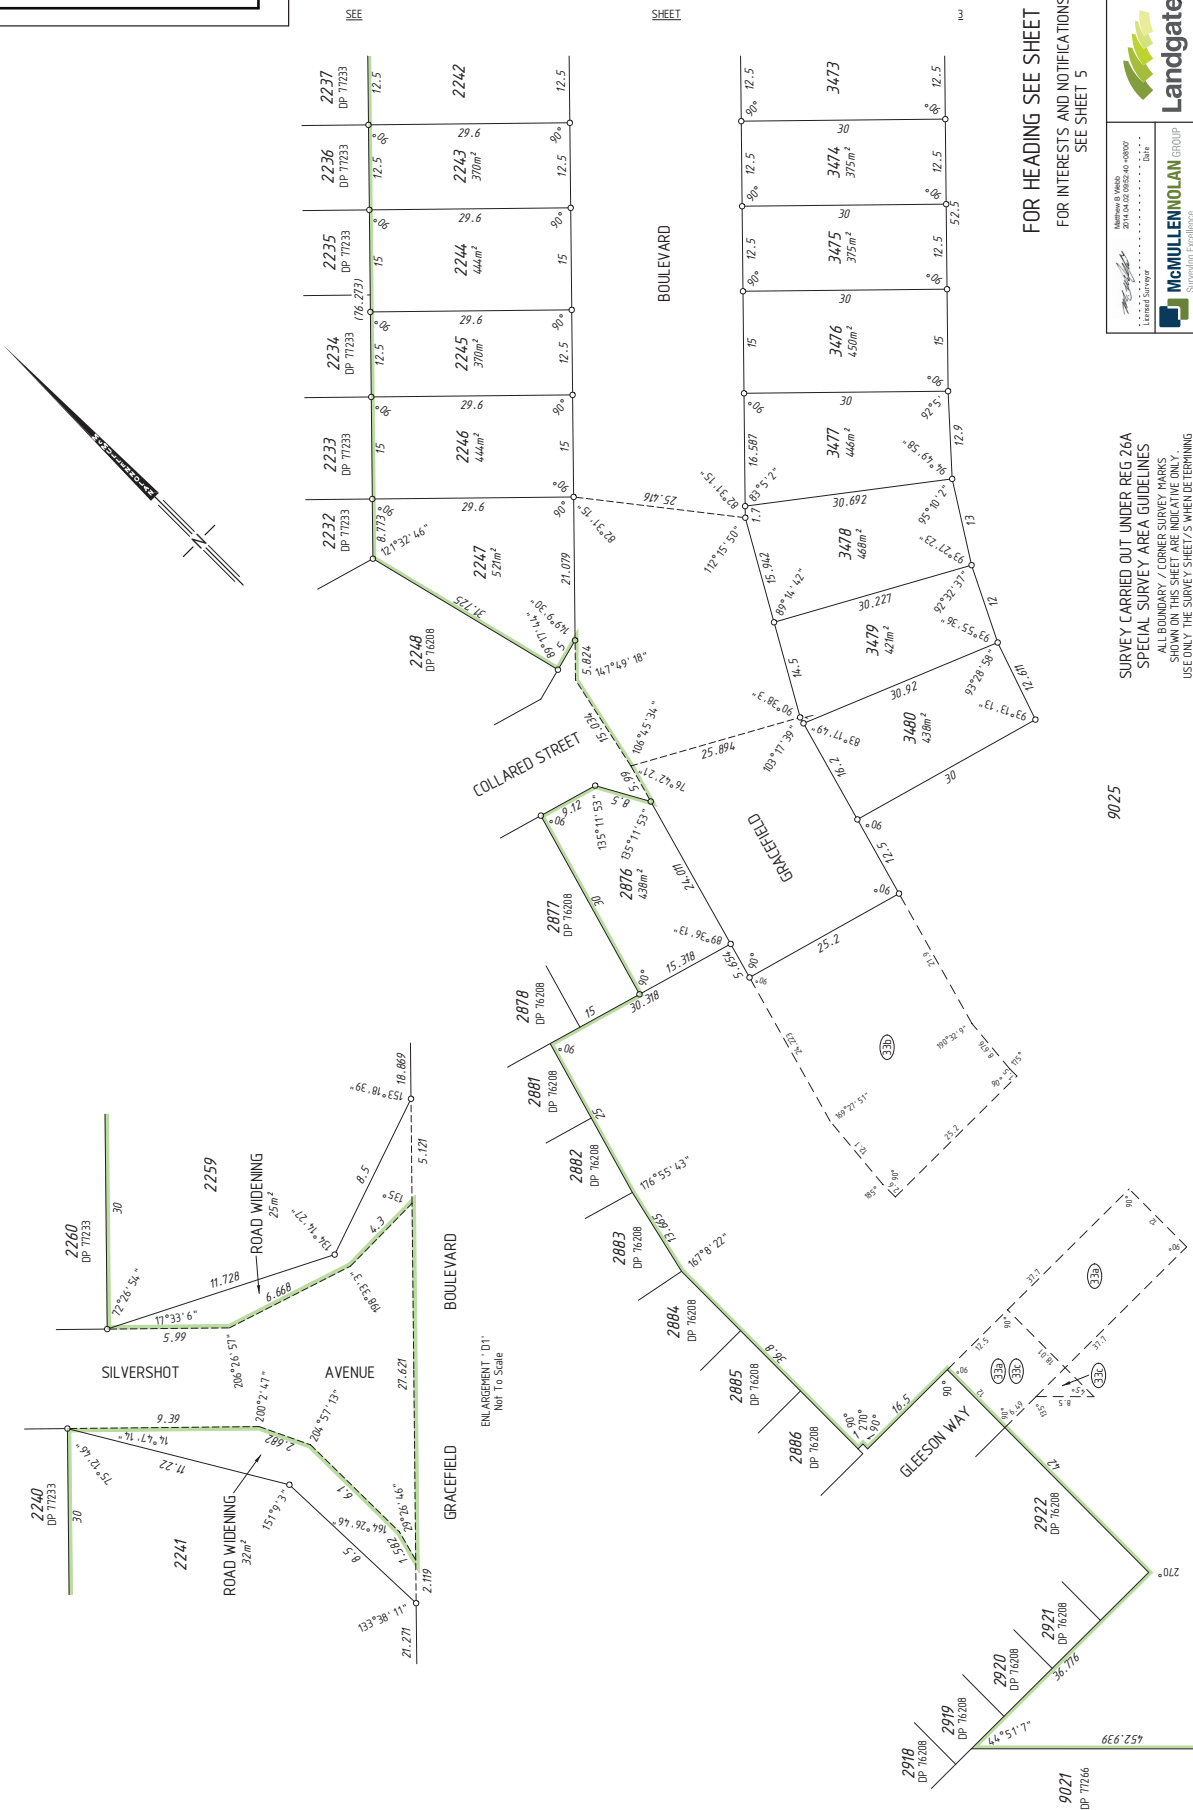

HELD BY LANDGATE
IN DIGITAL FORM ONLY.


INTERESTS AND NOTIFICATIONS

SUBJECT	PURPOSE	STATUTORY REFERENCE	ORIGIN	LAND BURDENED	BENEFIT TO	COMMENTS
(E) (33a) (33c) (33b) 2	EASEMENT (Drainage) EASEMENT (Electricity Supply) EASEMENT (Drainage)	ENERGY OPERATIONS POWERED ACT 1979 SEC 167 OF THE P. & D. ACT REG 33 (a) SEC 167 OF THE P. & D. ACT REG 33 (c) SEC 167 OF THE P. & D. ACT REG 33 (a)	DOC L7099/5 DP 76208 DP 76208 DP 400181	LOT 9025 LOT 9025 LOT 9025 LOT 9025	ELECTRICITY NETWORKS CORPORATION CITY OF ARMADALE ELECTRICITY NETWORKS CORPORATION CITY OF ARMADALE	
(33a) 1 (33b) 1 (33b) 2 (33b) 3 (33c) 1	EASEMENT (Drainage) EASEMENT (Sewerage) EASEMENT (Electricity Supply) RESTRICTIVE COVENANT	SEC 167 OF THE P. & D. ACT REG 33 (a) SEC 167 OF THE P. & D. ACT REG 33 (b) SEC 167 OF THE P. & D. ACT REG 33 (c) SEC 1340 OF THE TLA	THIS PLAN THIS PLAN THIS PLAN THIS PLAN & DOC M59154	LOT 9025 LOT 9025 LOT 9025 ALL LOTS EXCEPT 8116 & 9025	CITY OF ARMADALE WATER CORPORATION ELECTRICITY NETWORKS CORPORATION ALL LOTS EXCEPT 8116 & 9025	
LOT 8116	RESERVE FOR RECREATION NOTIFICATION	WEST IN THE CROWN UNDER SEC 152 OF THE P. & D. ACT SEC 165 OF THE P. & D. ACT	THIS PLAN DOC M59155	LOTS 3443-3454 3461-3464 & 3491-3498		KENNEL PROXIMITY



SURVEY CARRIED OUT UNDER REG 26A
SPECIAL SURVEY AREA GUIDELINES
ALL BOUNDARY / CORNER SURVEY MARKS
SHOWN ON THIS SHEET ARE INDICATIVE ONLY.
USE ONLY THE SURVEY DATA WHEN DETERMINING
THE FINAL POSITION AND DEPTH OF SURVEY
MARKS PLACED PERTAINING TO THIS PLAN.

FOR HEADING SEE SHEET 1

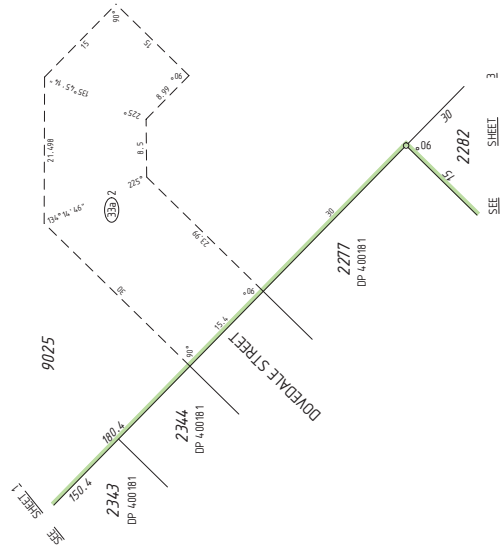

ENLARGEMENT 'E1'
Not To Scale



Landgate
Western Australian Land Information Authority



McMULLEN NOLAN GROUP
Surveying Excellence

Surveyed By: [Name]
Reviewed By: [Name]
Date: [Date]

MEP No: 932569-35-1b - Stage 20 - 00401770.GSD

Scale: Not to Scale at A2

Sheet: 05 of 05 Sheets

Version: 1

DEPOSITED PLAN
401770

SURVEY CERTIFICATE
Reg 55E (d)

The marks shown on these plans of survey were
in place on 23/06/2014

SURVEYOR'S CERTIFICATE

Reg 54

Matthew B. Webb

I, _____, hereby certify that this plan is accurate and is a correct representation of the -

(a) *survey, and/or

(b) *calculations from measurements recorded in the field records

[*delete if inapplicable]

underaken for the purposes of this plan and that it complies with the relevant written law(s) in relation to which it is lodged.

Matthew B Webb
2014.07.03 11:34:56 +0800

Licensed Supervisor	Date
---------------------	------

LEGEND

- Denotes Peg unless stated otherwise
- ▲ Denotes Nail Top of Pillar
- ▲ Denotes Nail and Plate
- × Denotes Spike
- Denotes Drill Hole
- ⊗ Denotes Deck Spike
- ⊗ Denotes Deck Spike and Plate
- ⊗ Denotes Standard Survey Mark (SSM)
- ⊗ Denotes Permanent Survey Mark (PSM)
- ⊗ Denotes Permanent Control Mark (PCM)
- ⊗ Denotes Temporary Control Mark (TCM)

FOR SURVEY INFORMATION ONLY
SURVEY INFORMATION COMPRISES
SURVEY SHEETS A TO C.

SURVEY CARRIED OUT UNDER REG 26A
SPECIAL SURVEY AREA GUIDELINES

GRID DATUM IS PCG94



Western Australian Land Information Authority


DEPOSITED PLAN
401770

1 : 500 at A2

ALL DISTANCES ARE IN METRES

SURVEY SHEET A

VERSION 1

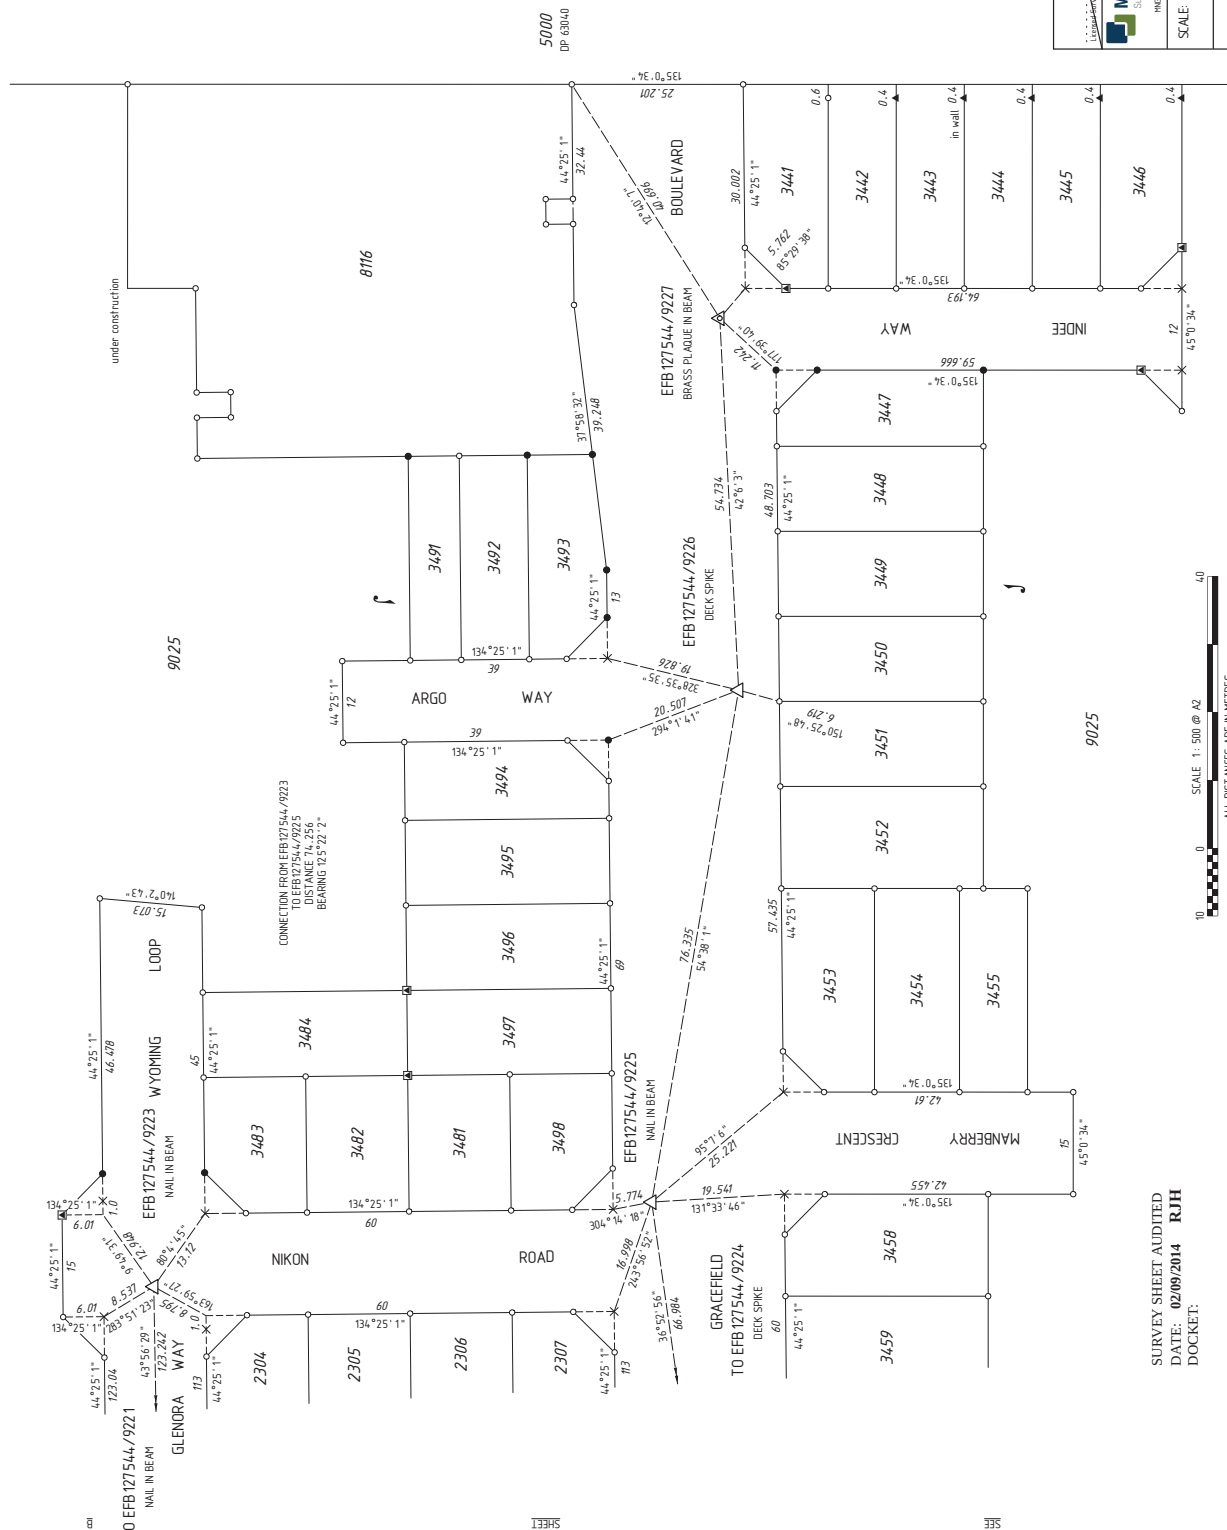

SURVEY SHEET AUDITED
DATE: 02/09/2014 RJH
DOCKET:

**HELD BY LANDGATE
IN DIGITAL FORM ONLY.**

SURVEY CERTIFICATE
Req 55E (d)

The marks shown on these plans of survey were
in place on 23/06/2014

SURVEYOR'S CERTIFICATE

Reg 54

I, Matthew B. Webb,
hereby certify that this plan is accurate and is a
correct representation of the
 (a) Survey, and/or
 (b) Calculations from measurements recorded
 in the field records
 I desire if applicable
undertaken for this purpose of this plan and that it
complies with the relevant written laws in relation
to which it is lodged.

Matthew B Webb
2014.07.03 11:35:39 +0800

.....	Licensed Survivor		Date
-------	-------------------	-------	------

EFB124031/9382
BRASS PLAQUE IN CONCRETE

EFB123114/9368
BRASS PLAQUE IN CONCRETE

SEE

SHEET

B

FOR SURVEY INFORMATION ONLY
SURVEY INFORMATION COMPRISES
SURVEY SHEETS A TO C.

**SURVEY CARRIED OUT UNDER REG 26A
SPECIAL SURVEY AREA GUIDELINES**

GRID DATUM IS PCG94

LEGEND

○ Denotes Peg unless stated otherwise
▲ Denotes Nail Top of Pillar
△ Denotes Nail and Plate
× Denotes Spike
● Denotes Drill Hole
⊗ Denotes Deck Spike
⊗ Denotes Deck Spike and Plate
△ Denotes Standard Survey Mark (SSM)
▲ Denotes Permanent Survey Mark (PSM)
△ Denotes Permanent Control Mark (PCM)
⊗ Denotes Temporary Control Mark (TCM)

SURVEY SHEET AUDITED
DATE: 02/09/2014 RJH
DOCKET:

10 0 SCALE 1:500 @ A2
ALL DISTANCES ARE IN METRES

 **Landgate**

Western Australian Land Information Authority

DEPOSITED PLAN
401770

VERSION 1